



1 2 3 4 5 6 7 8 9 10 11 12 13 14 15 16 17 18

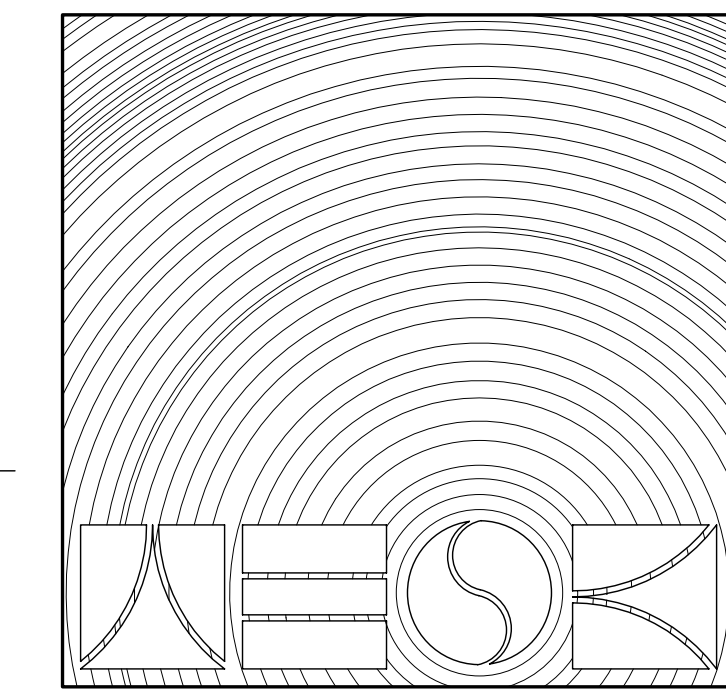

WILLIAM E. S. KAUFMAN  
N.J. AI 13324

R  
P  
O  
N  
M  
L  
K  
J  
H  
G  
F  
E  
D  
C  
B  
A

R  
P  
O  
N  
M  
L  
K  
J  
H  
G  
F  
E  
D  
C  
B  
A

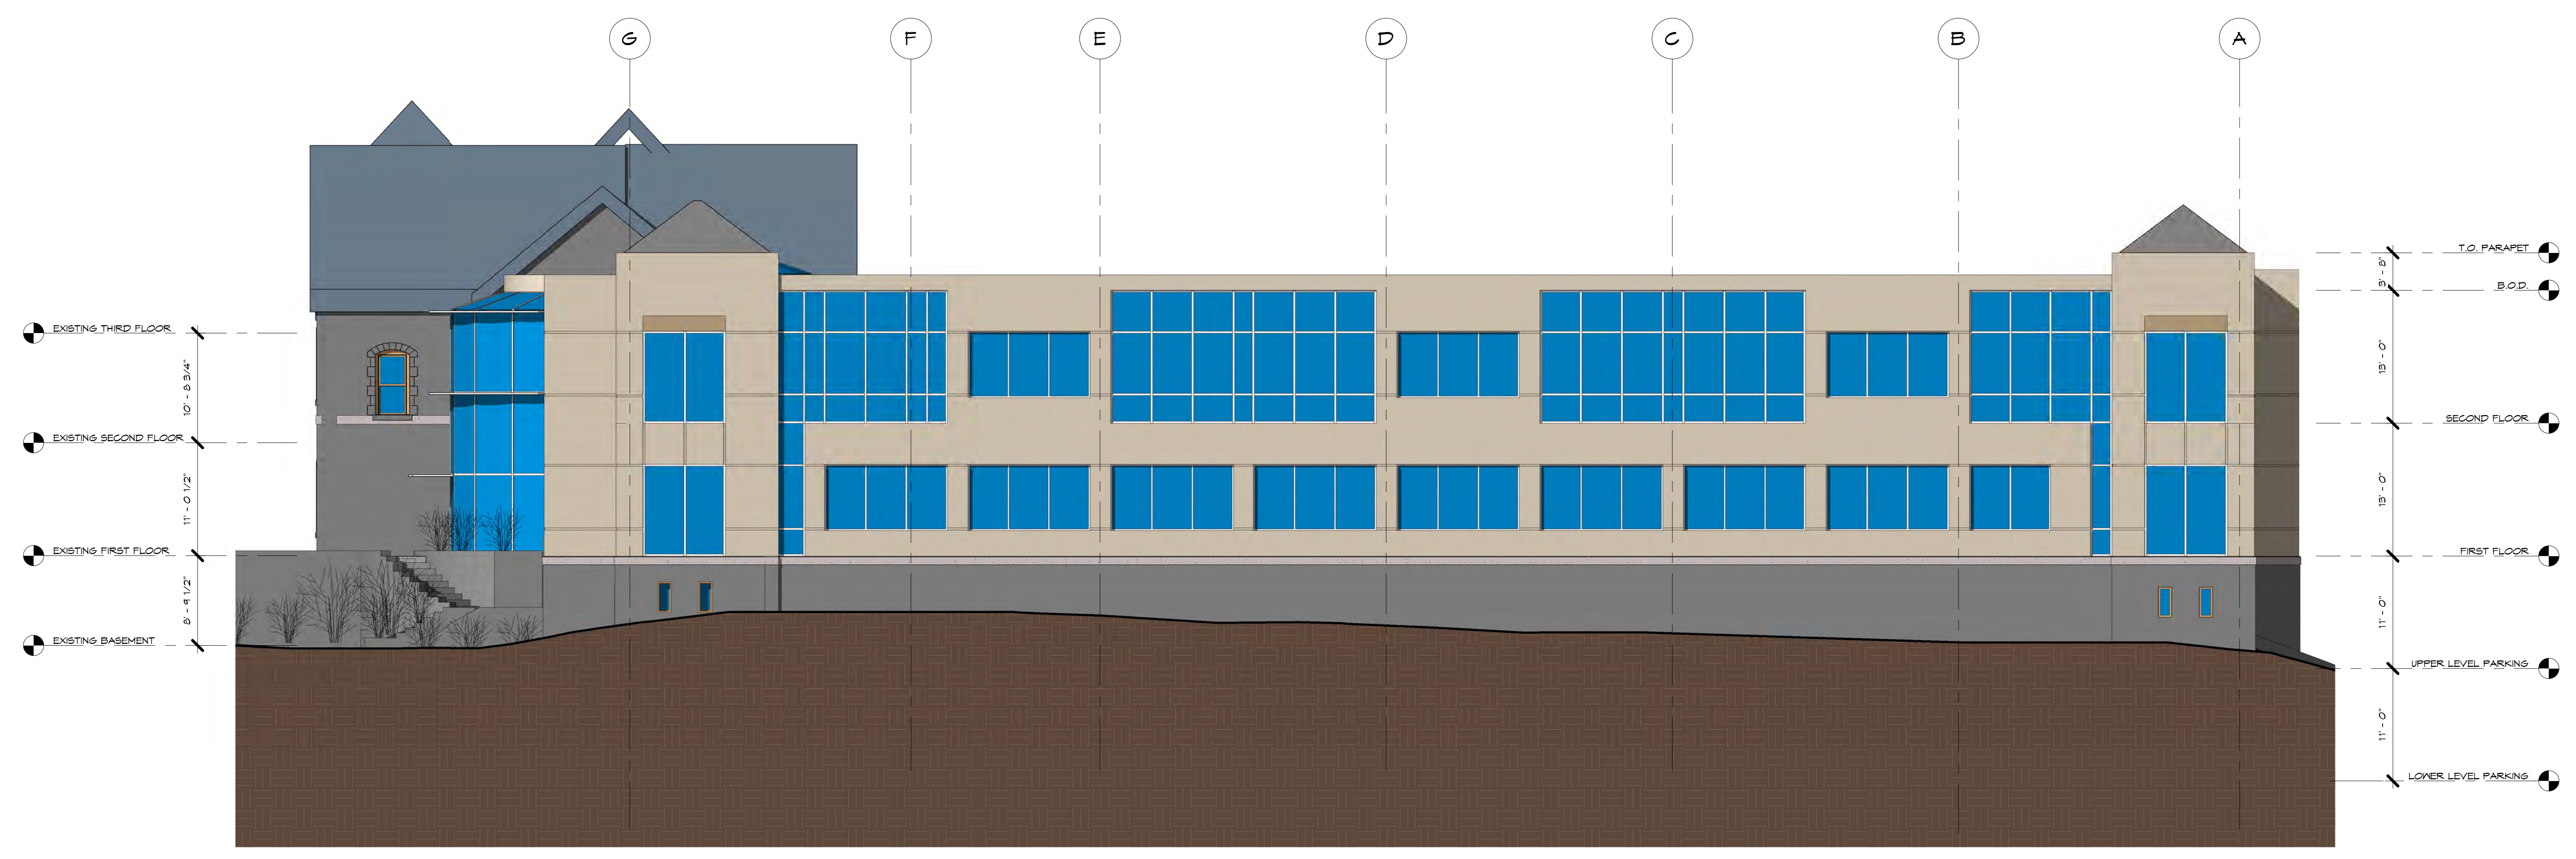

1 EAST  
1/8" = 1'-0"

#	DESCRIPTION	DATE
1	REVISED PLAN	08.01.07


DRAWN BY: AUTHOR  
CHECKED BY: CHECKER  
PRINT DATE: 08.01.07

**WESKETCH ARCHITECTURE, INC.**  
1932 LONG HILL ROAD  
MILLINGTON, NJ 07946  
TEL: 908.647.8200  
FAX: 908.626.9197  
WWW.WESKETCH.COM

WESKETCH # 1796  
CLAREMONT CORPORATE CENTER L.L.C.  
100 WOODLAND AVENUE  
SUMMIT, NJ 07901  
  
CLAREMONT CORPORATE CENTER  
535 SPRINGFIELD AVE.  
SUMMIT, NJ 07901

EAST / WEST ELEVATIONS  
**A-202**

1 2 3 4 5 6 7 8 9 10 11 12 13 14 15 16 17 18

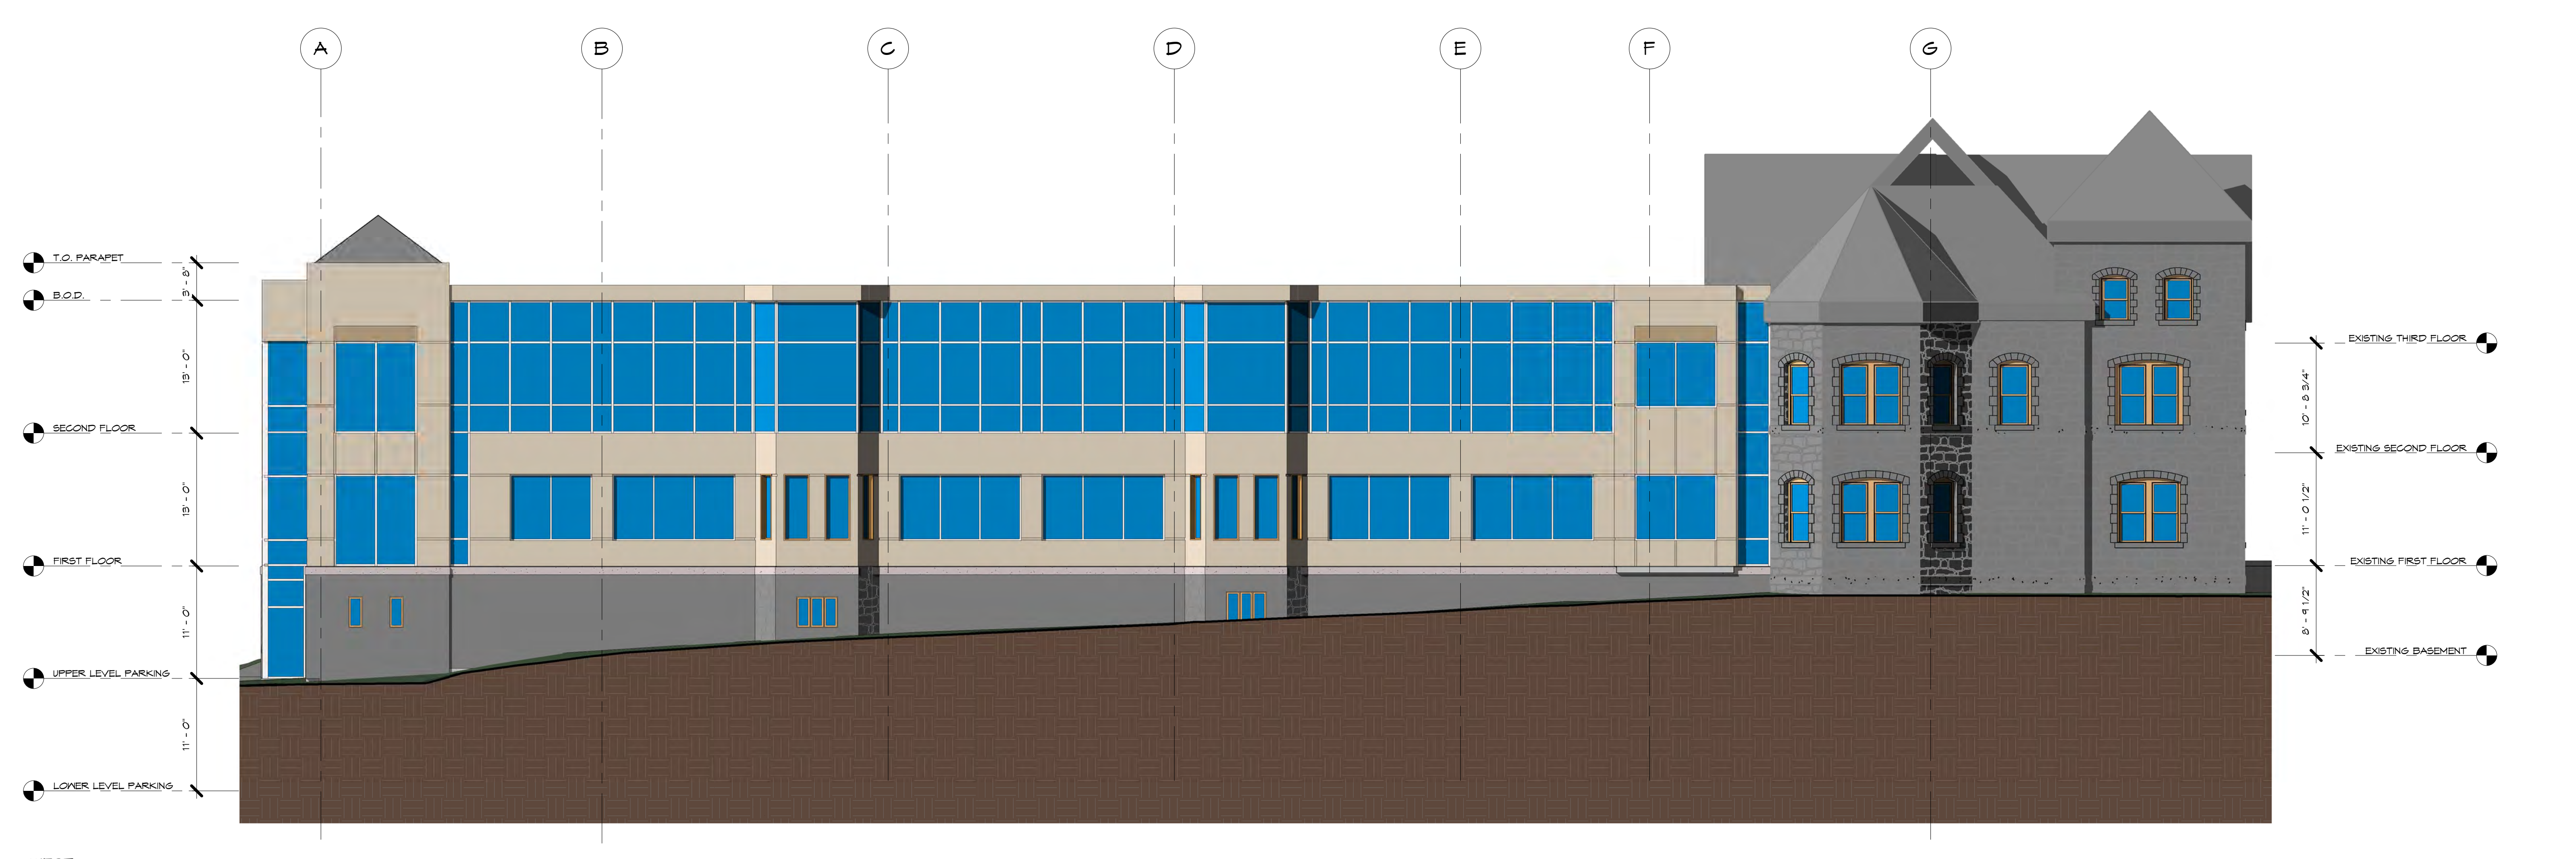

2 WEST  
1/8" = 1'-0"